







SCENERY HILLS

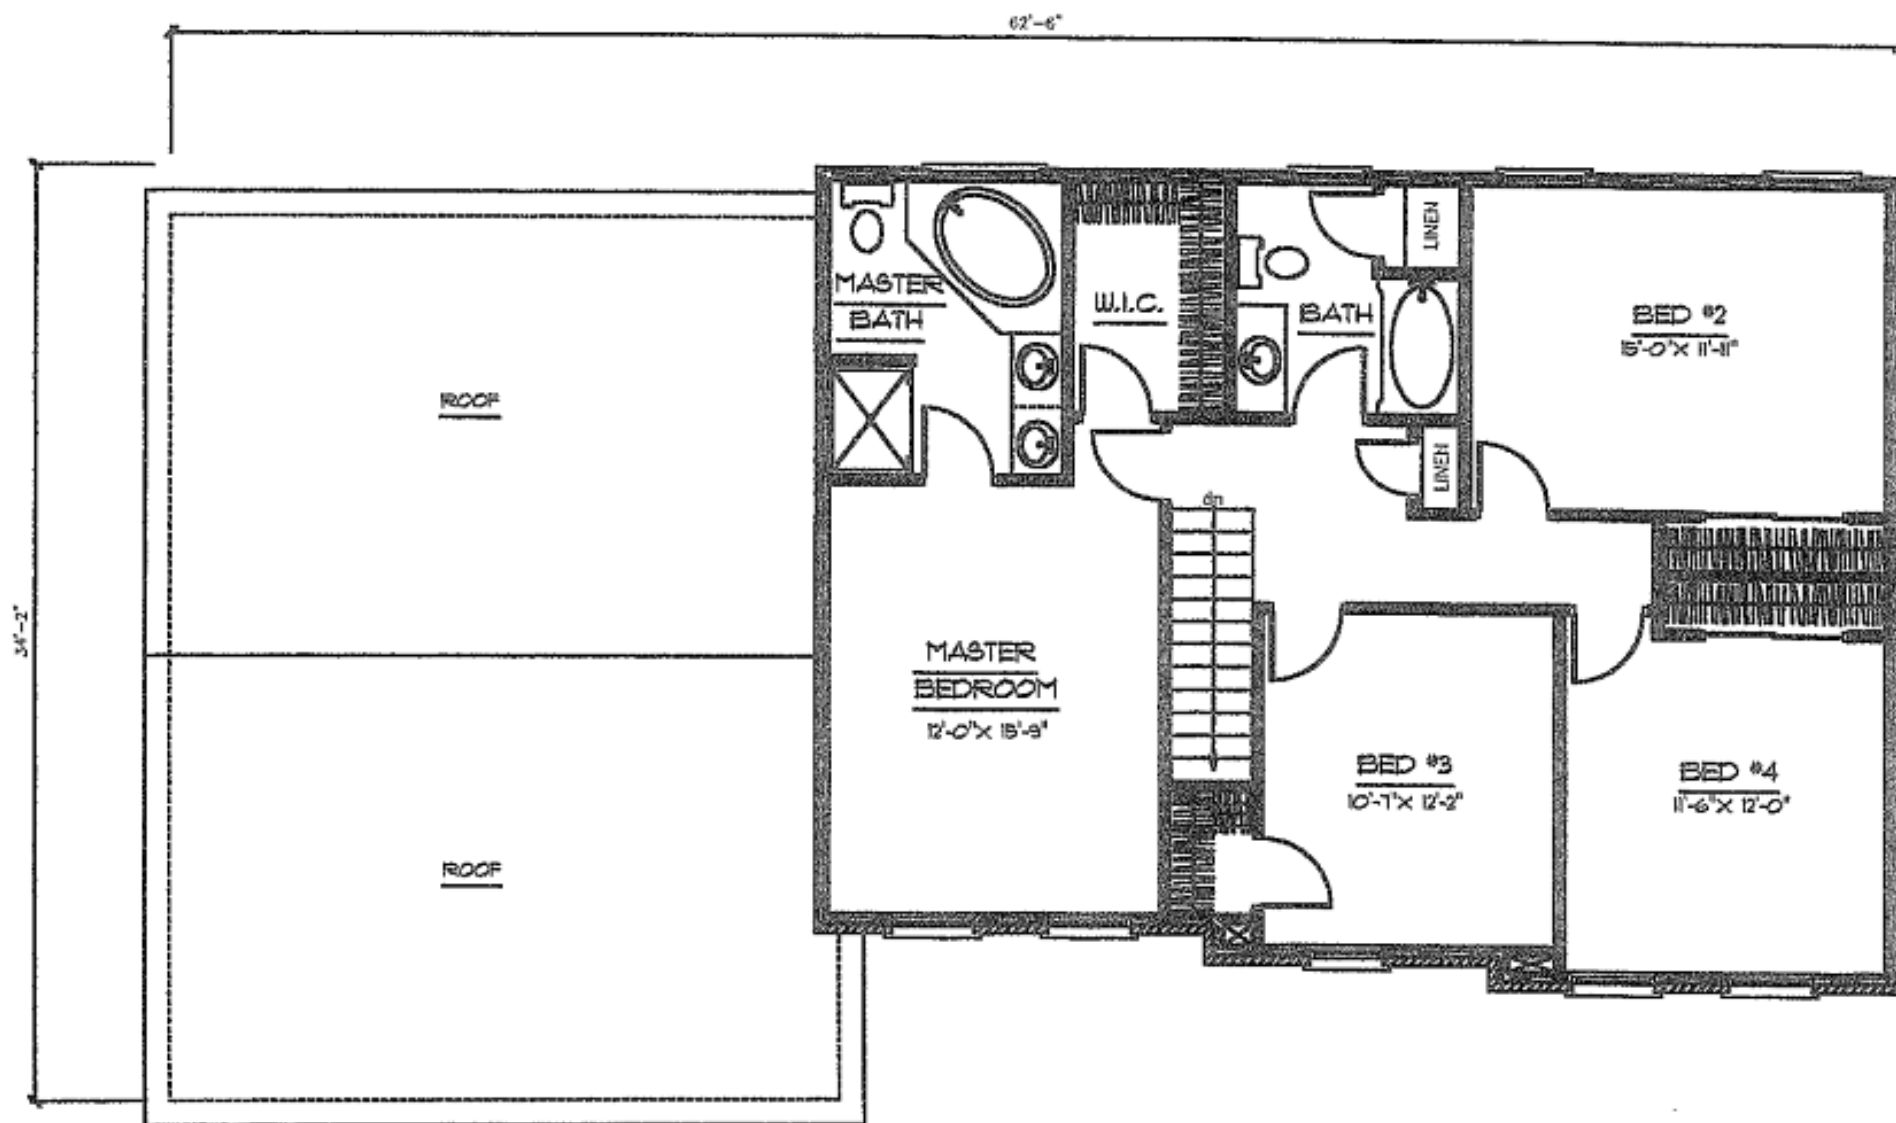

SECOND FLOOR PLAN

not to scale
approx 1,129 sq. ft.
8'-0" CEILINGS

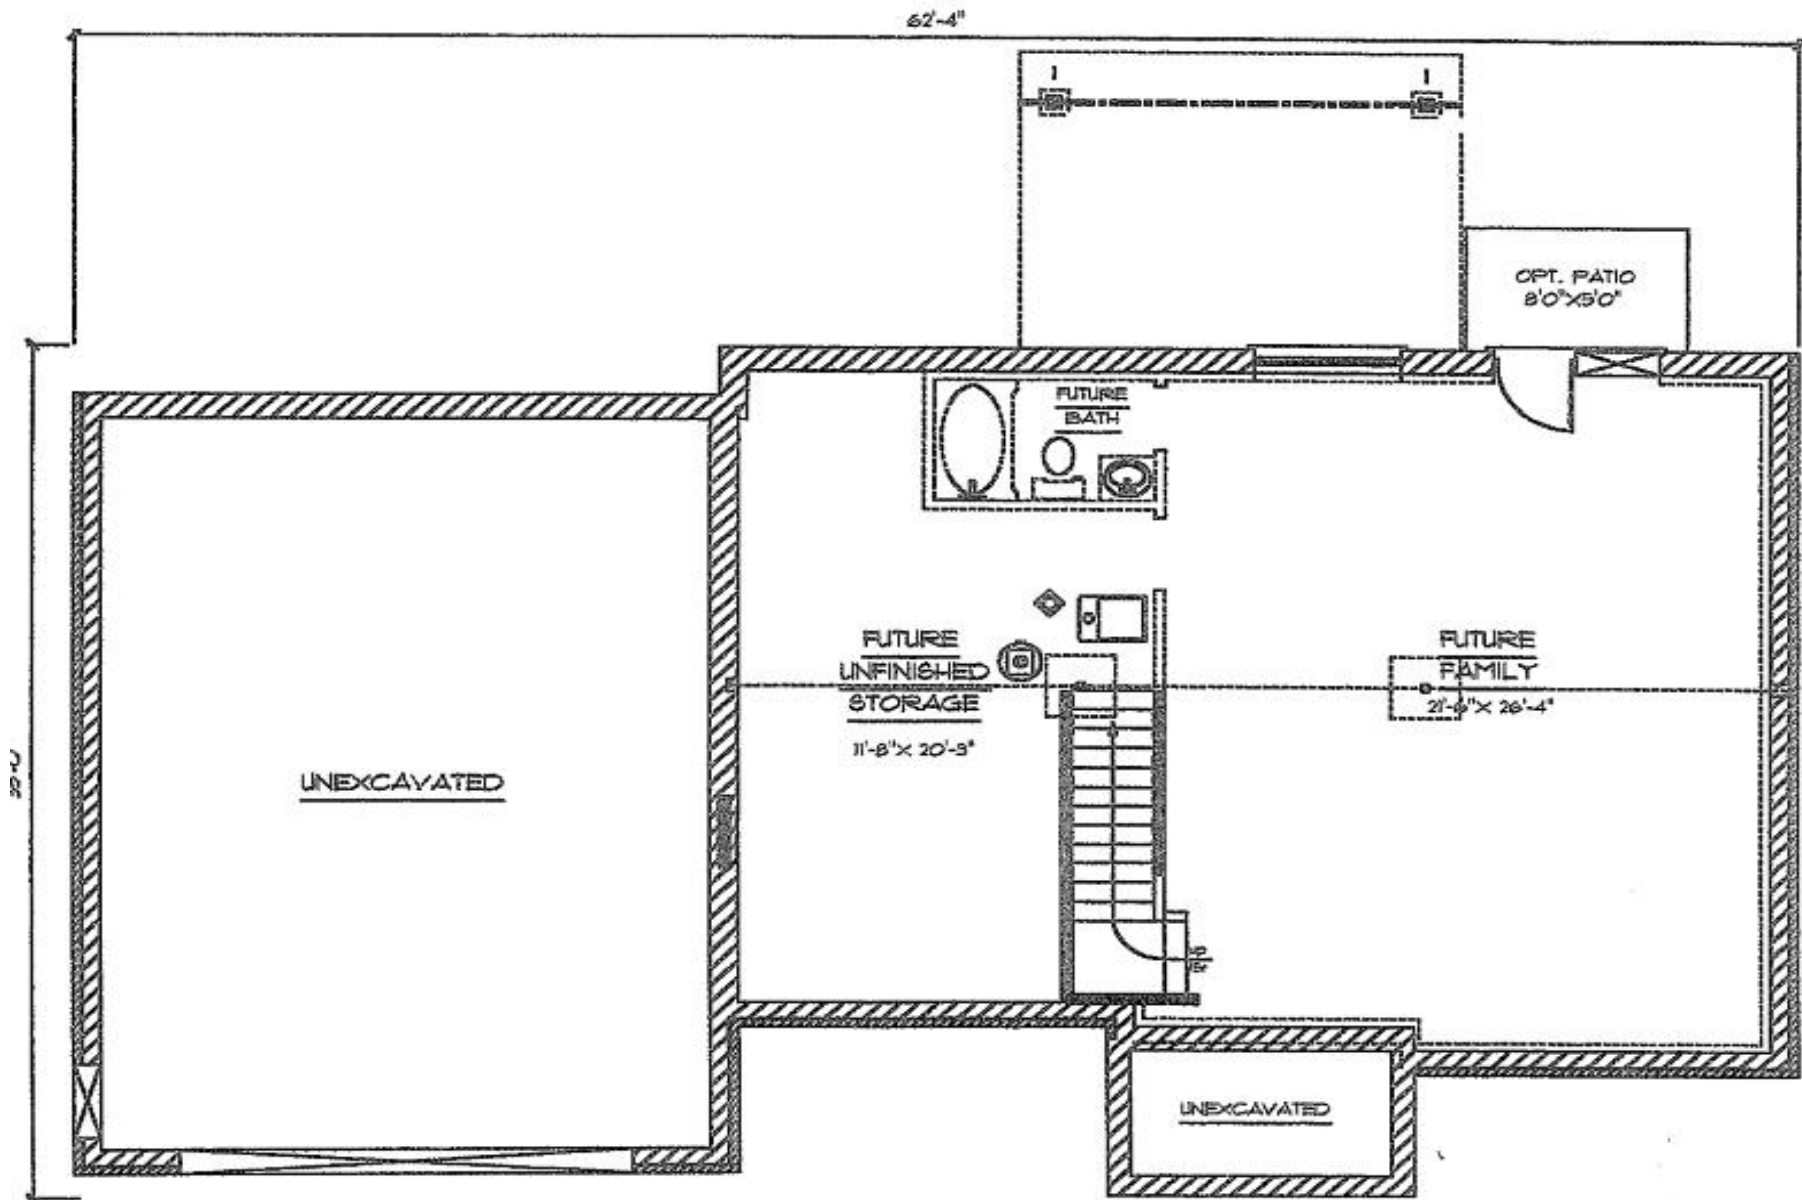

BASEMENT FLOOR PLAN

not to scale
approx. 1,129 sq.ft. unfinished